



AREA B - CONNECT LOUNGE SEATING
CYM CHAIRS / PREP TABLES

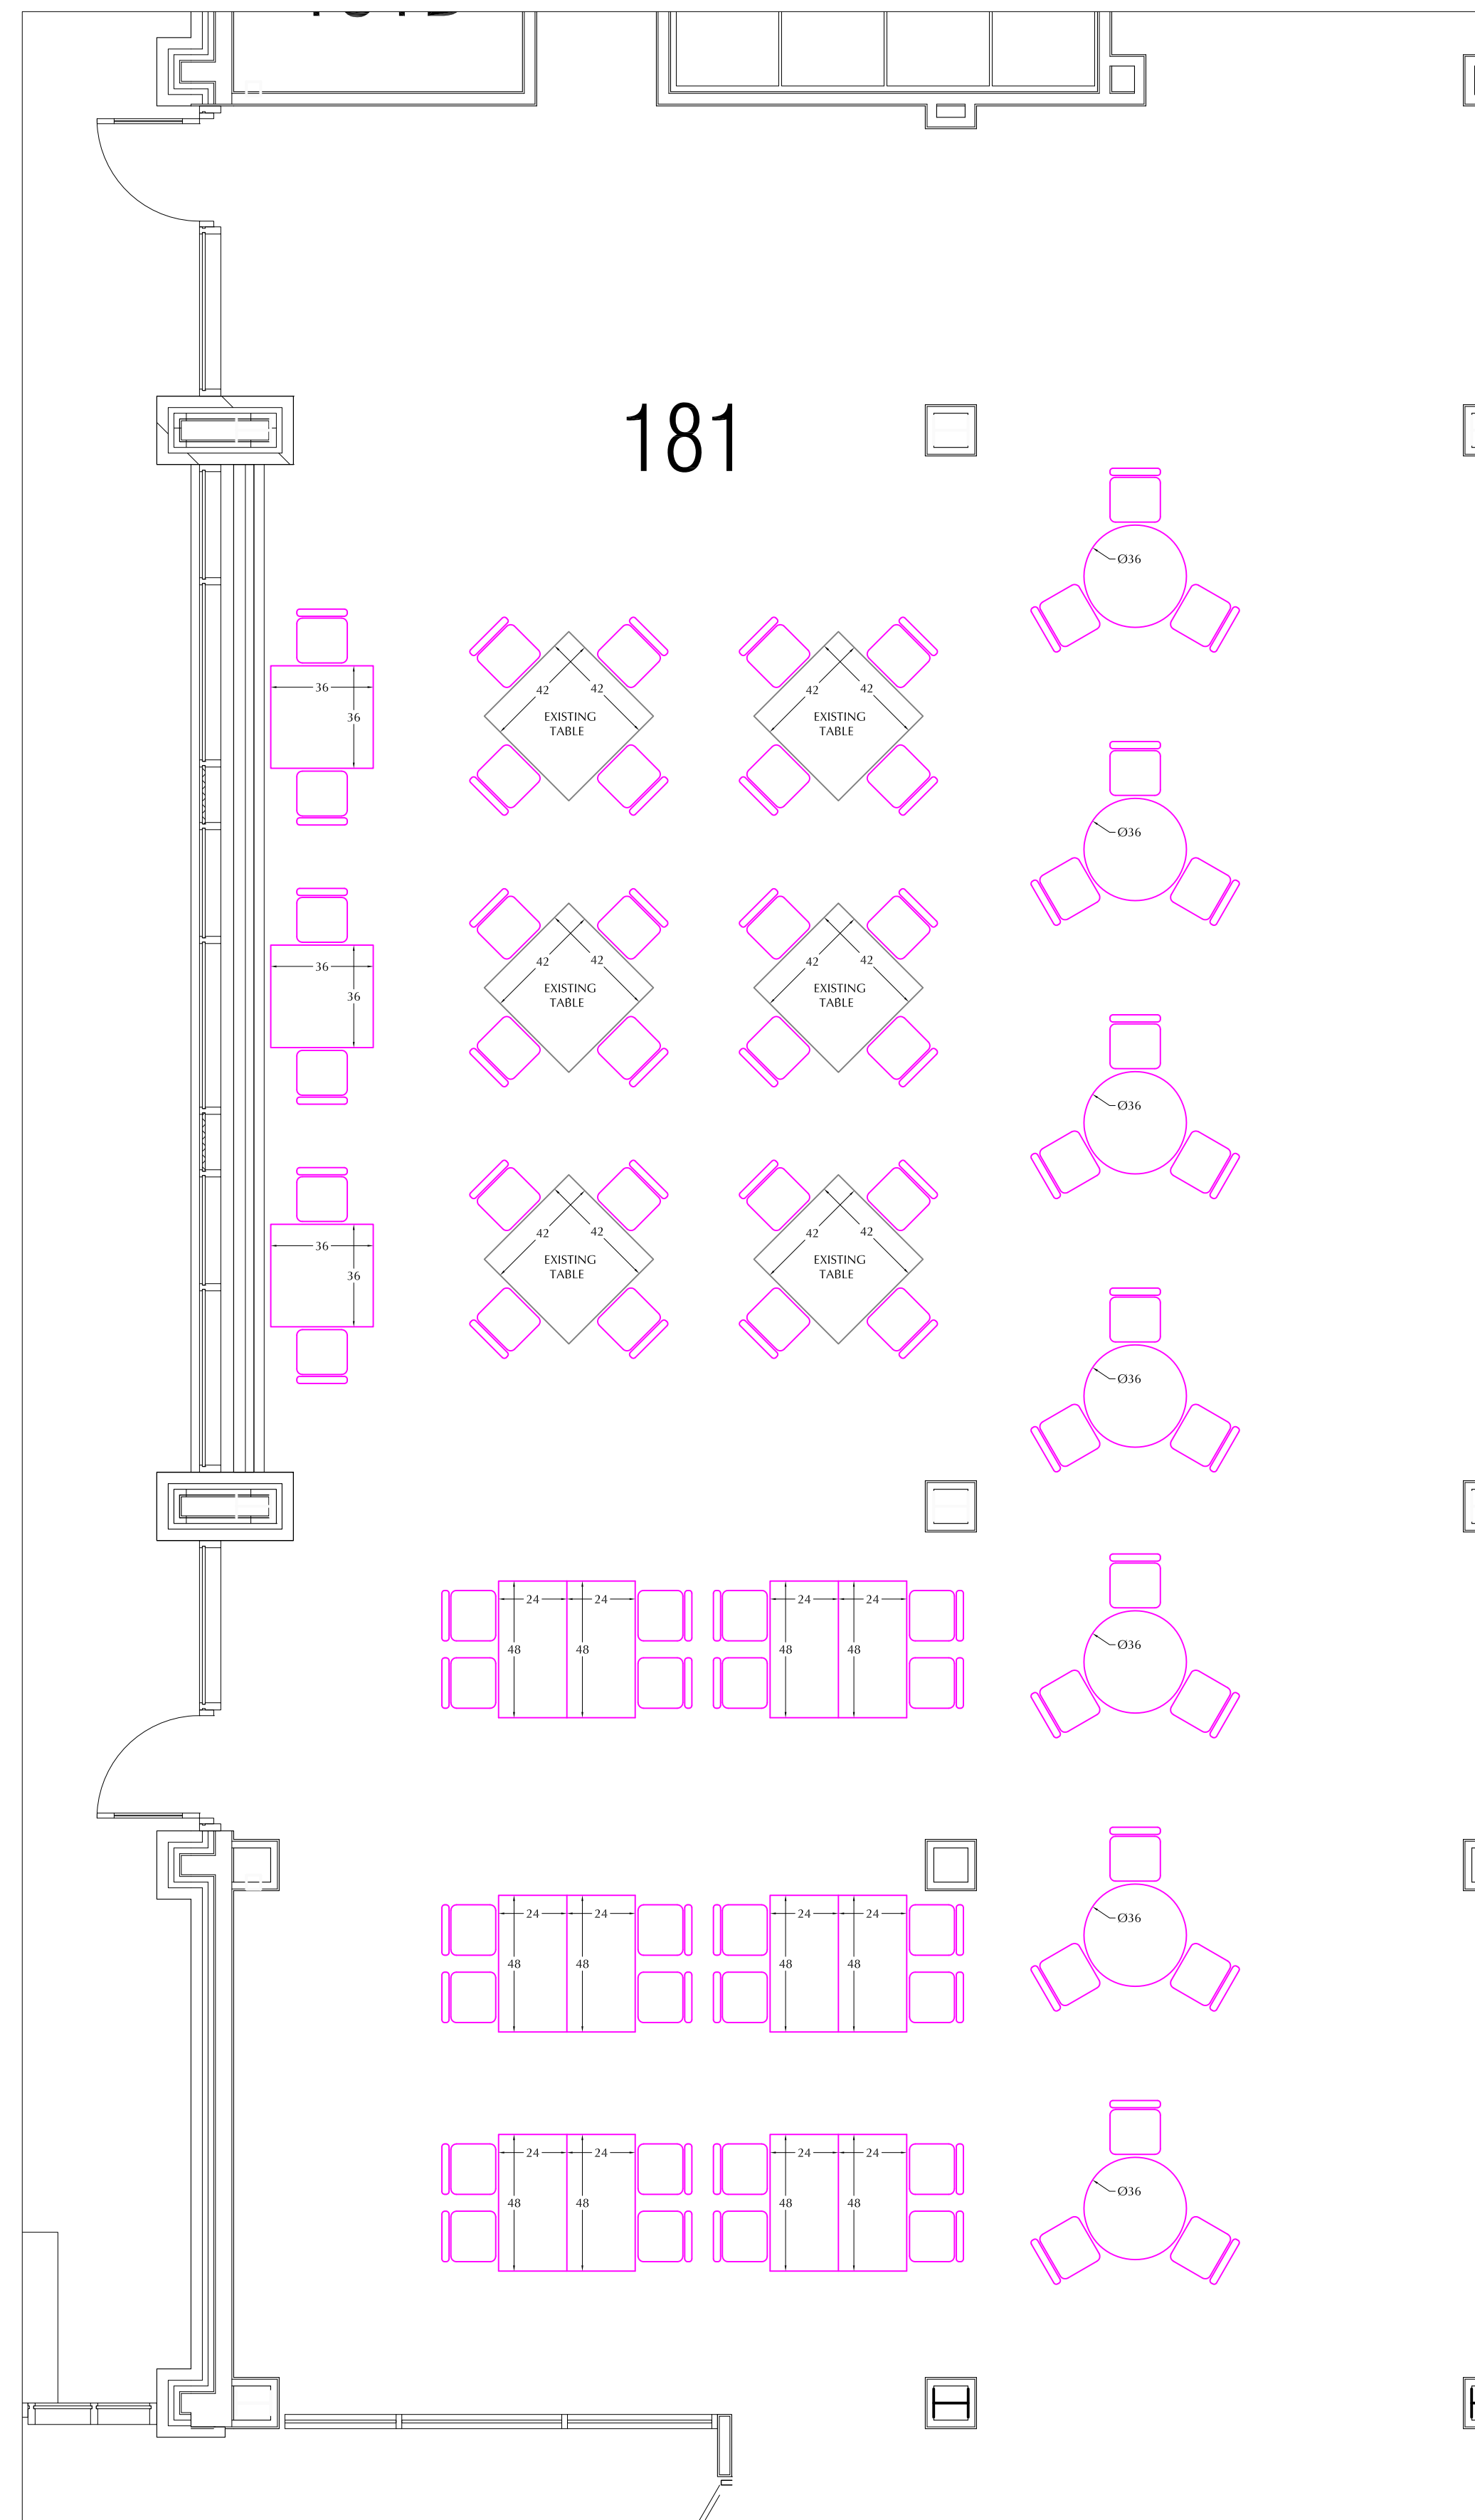

AREA C - CONNECT LOUNGE SEATING

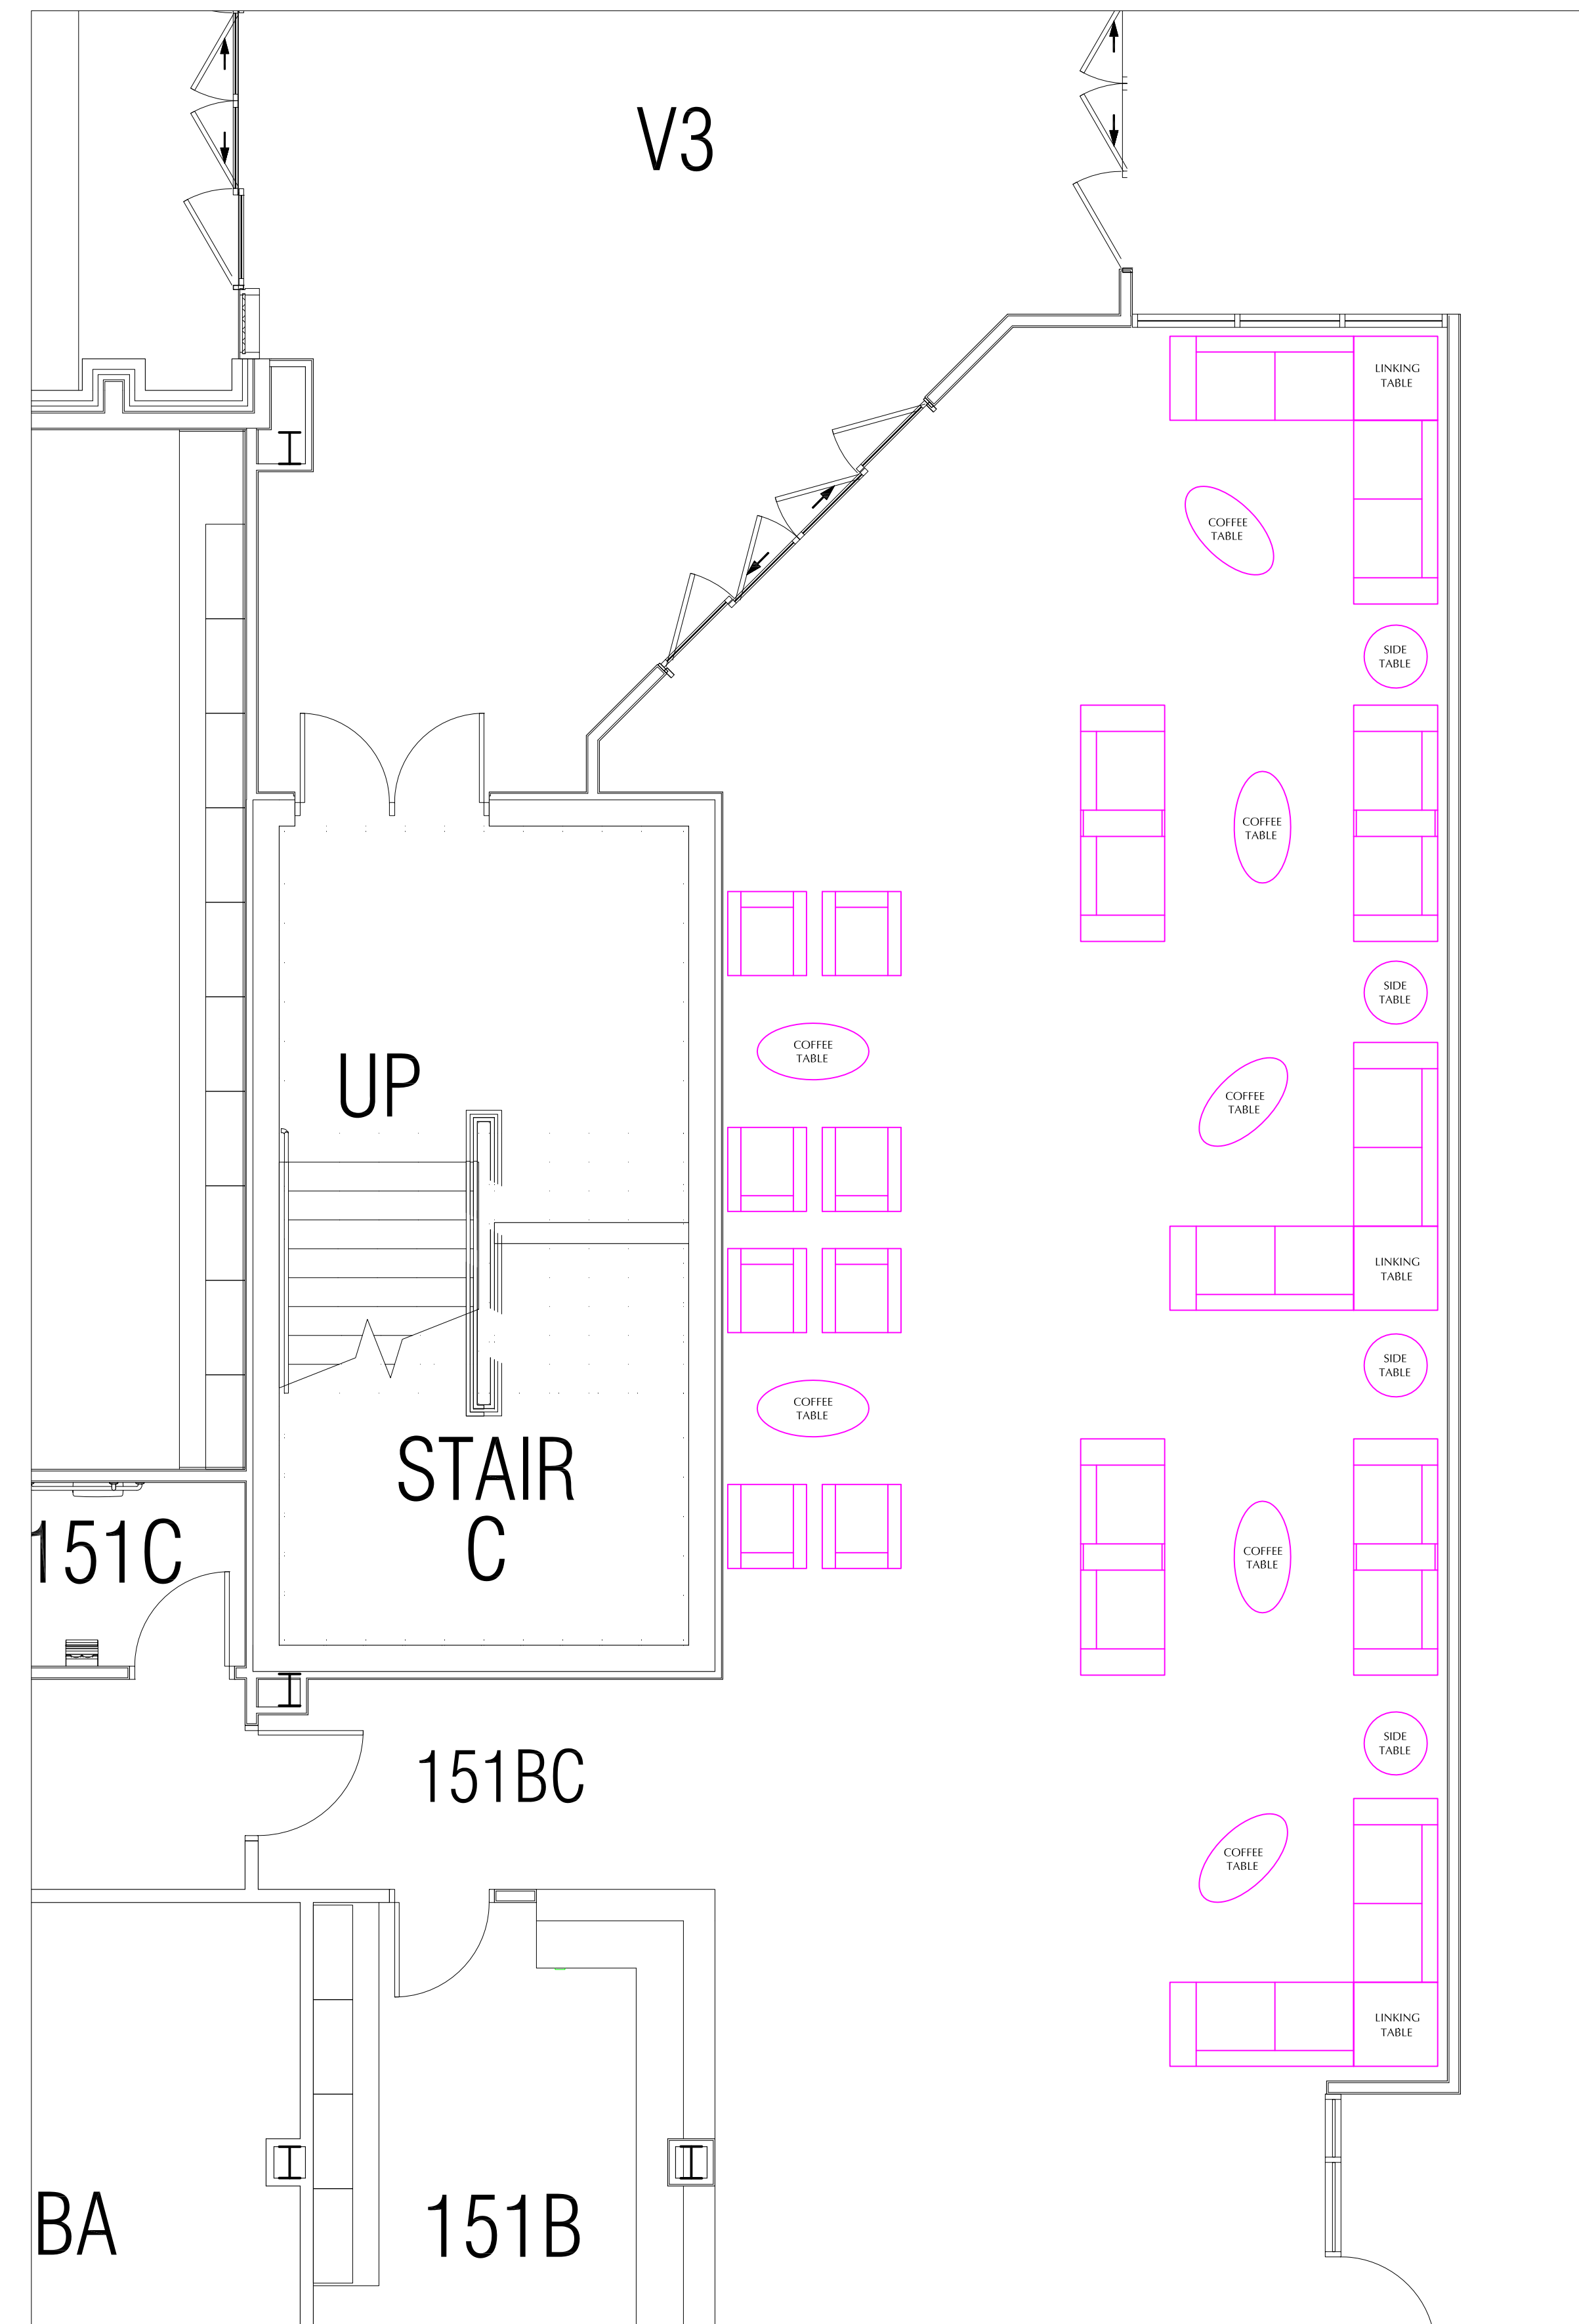

Please be aware that no reliance should be placed on dimensions which have been scaled from this drawing. If you require a full size scale plan, or clarification on a specific dimension or any other detail please contact DEMCO Library Interiors Design Department at 800-747-7561

DLI will rely on certain "Input Material" that you have provided. "Input Material" means all documents, drawings, dimensions, and other materials, and any other data and information provided by you relating to the project.

DLI shall have no liability for any loss, damage, costs, expenses or other claims arising from any input material or instructions supplied that are incomplete, incorrect, inaccurate, illegible, out of sequence or in the wrong form, or arising from their late arrival or non-arrival.

MATC - HEALTH BUILDING
FIRST FLOOR

D2070035-5 DATE : 04/23/13
DESIGNER : SG SCALE : 1/4" = 1'0"



© 2013 DEMCO, Inc. All rights reserved

DATE	03/18/13	03/26/13	03/27/13	04/23/13	TOTAL
REVISION	3	4	5		
DESIGN HOURS					

This design is owned by DEMCO Inc. and is protected from unauthorized use, copying and dissemination by copyright laws and by international treaties. Nothing contained in the design or accompanying documents should be construed as granting, by implication, estoppel or otherwise, any license or right to use the design in any manner without the prior written consent of a duly authorized employee of DEMCO, Inc.

Any unauthorized use, reuse, posting, reposting, display, performance, sale, framing, copying, reproduction, modification, publishing, republishing, uploading, downloading, transmitting, distributing, duplicating or any other use of the design is strictly prohibited without the prior written consent of a duly authorized DEMCO, Inc. employee.