



AREA E - COMMON CAFE AREA- 1/4" - 1,0"

COMMUNITY PREP TABLES - 30" DIAM / 42" HIGH
 COMMUNITY PREP TABLES - 42" DIAM / 29" HIGH

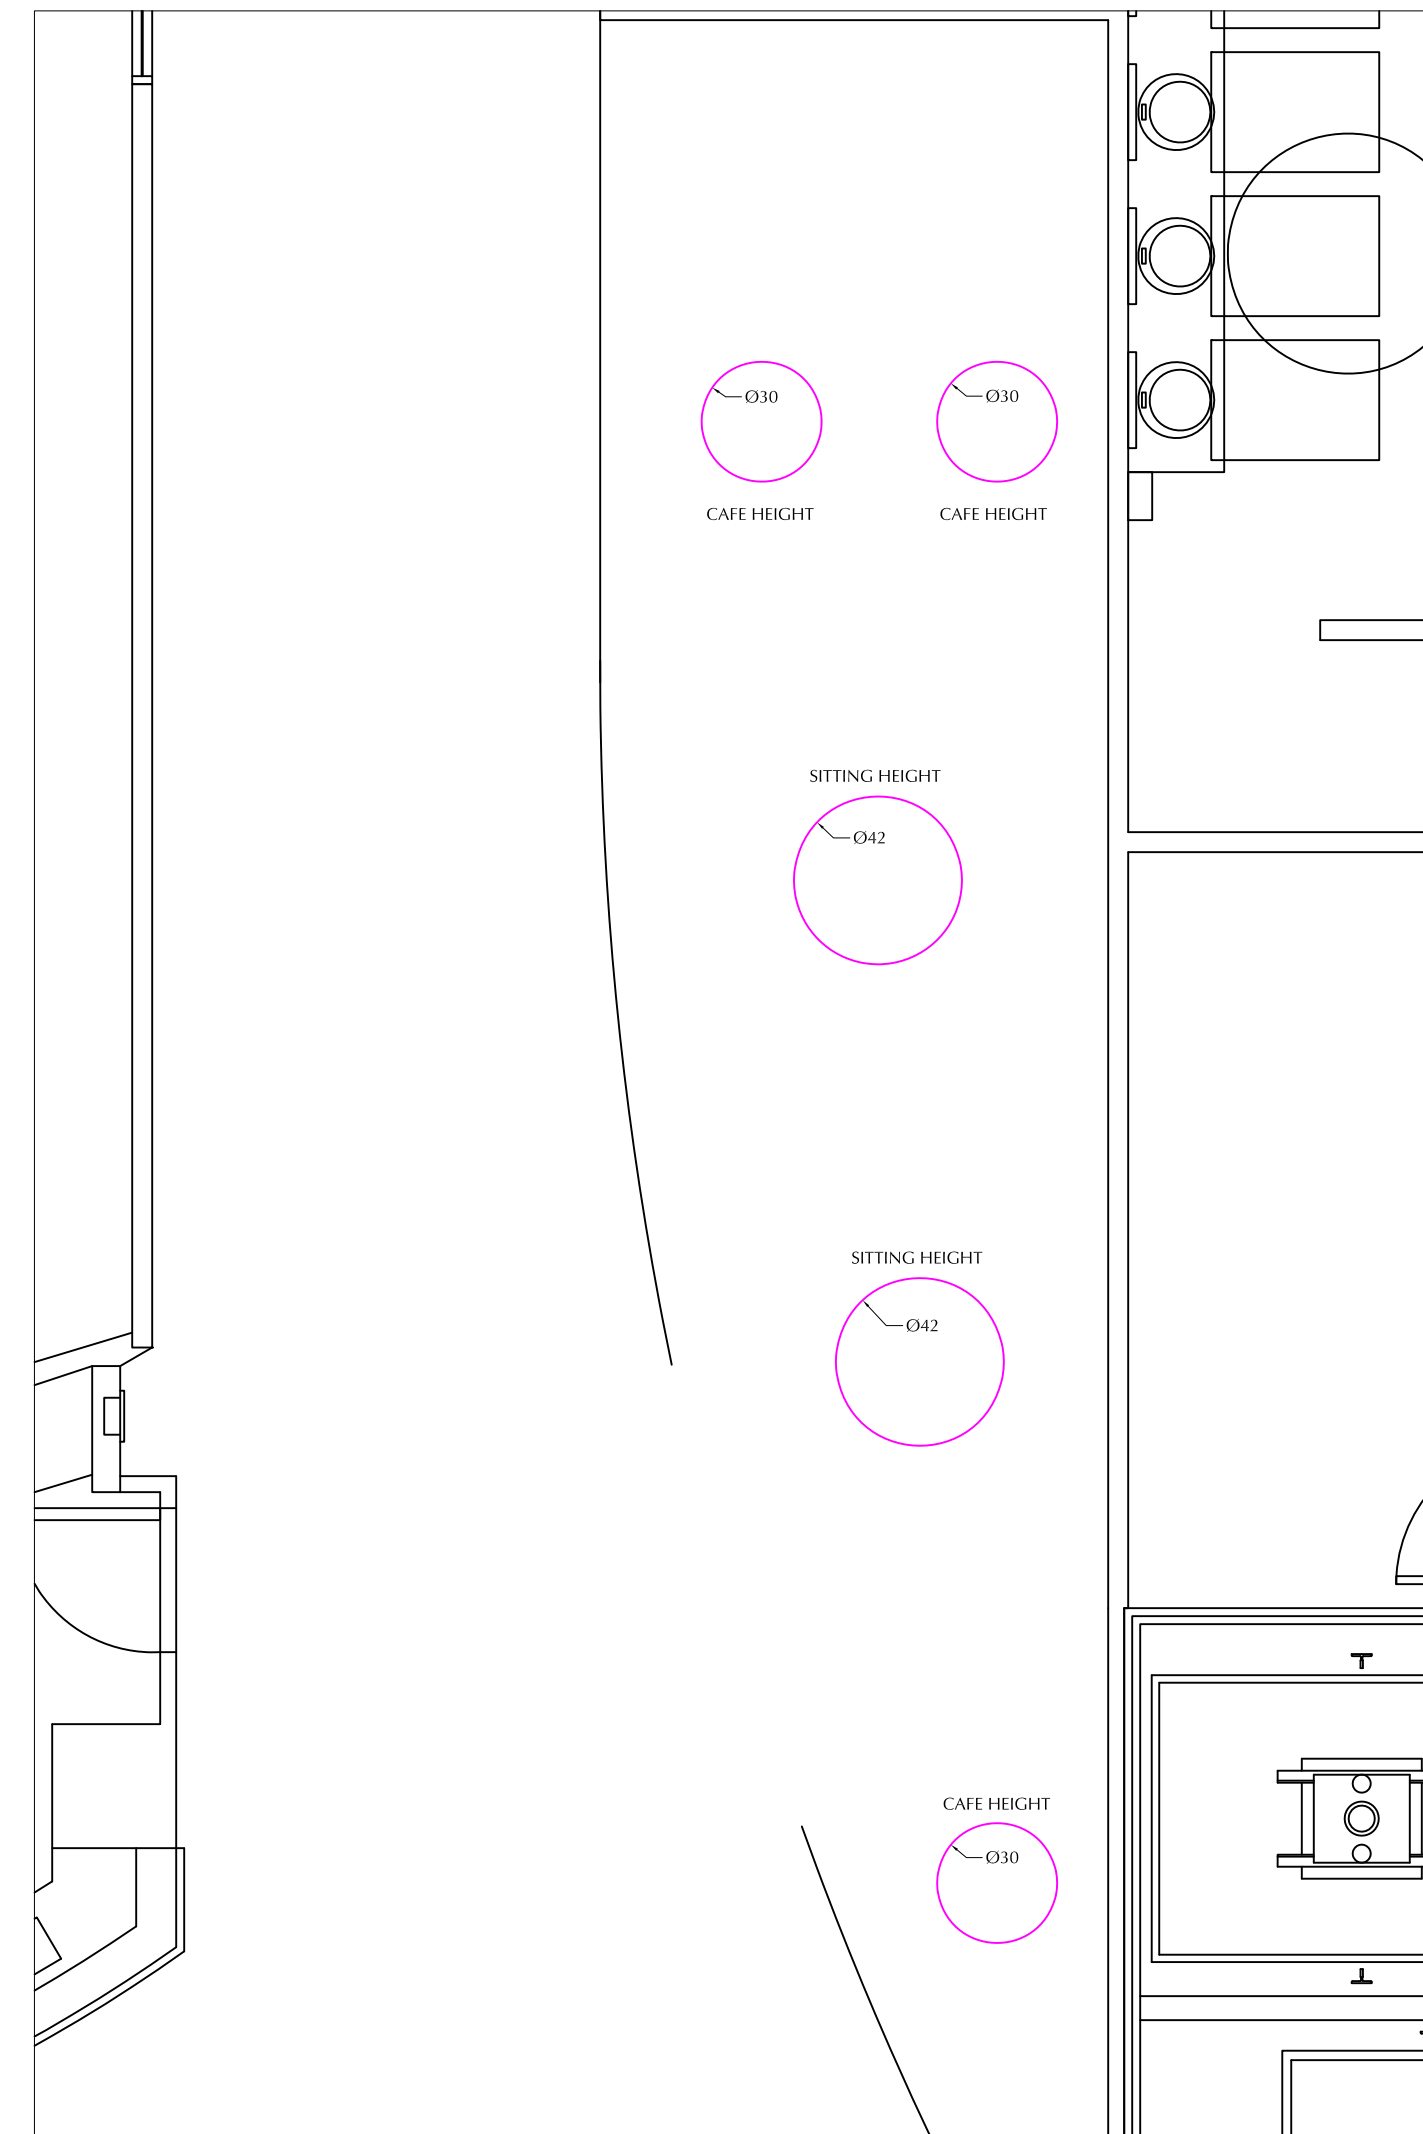


AREA D - COMMON CAFE AREA - 1/4" - 1,0"

COMMUNITY PREP TABLES - 30" DIAM / 42" HIGH

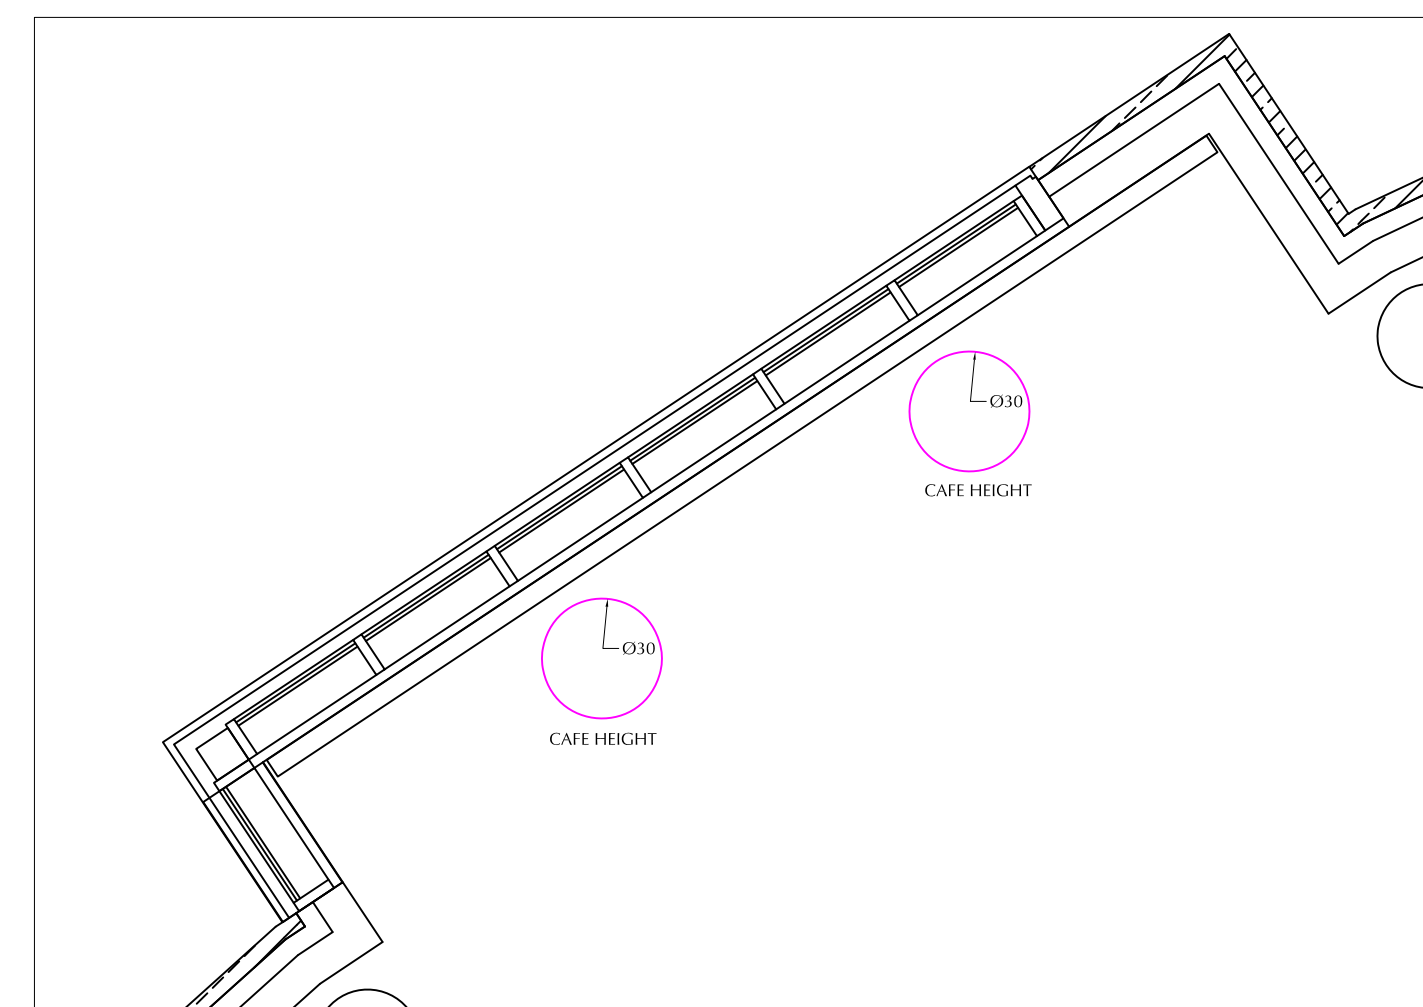

SECOND FLOOR - OVERALL FLOORPLAN 1/16" - 1'0"

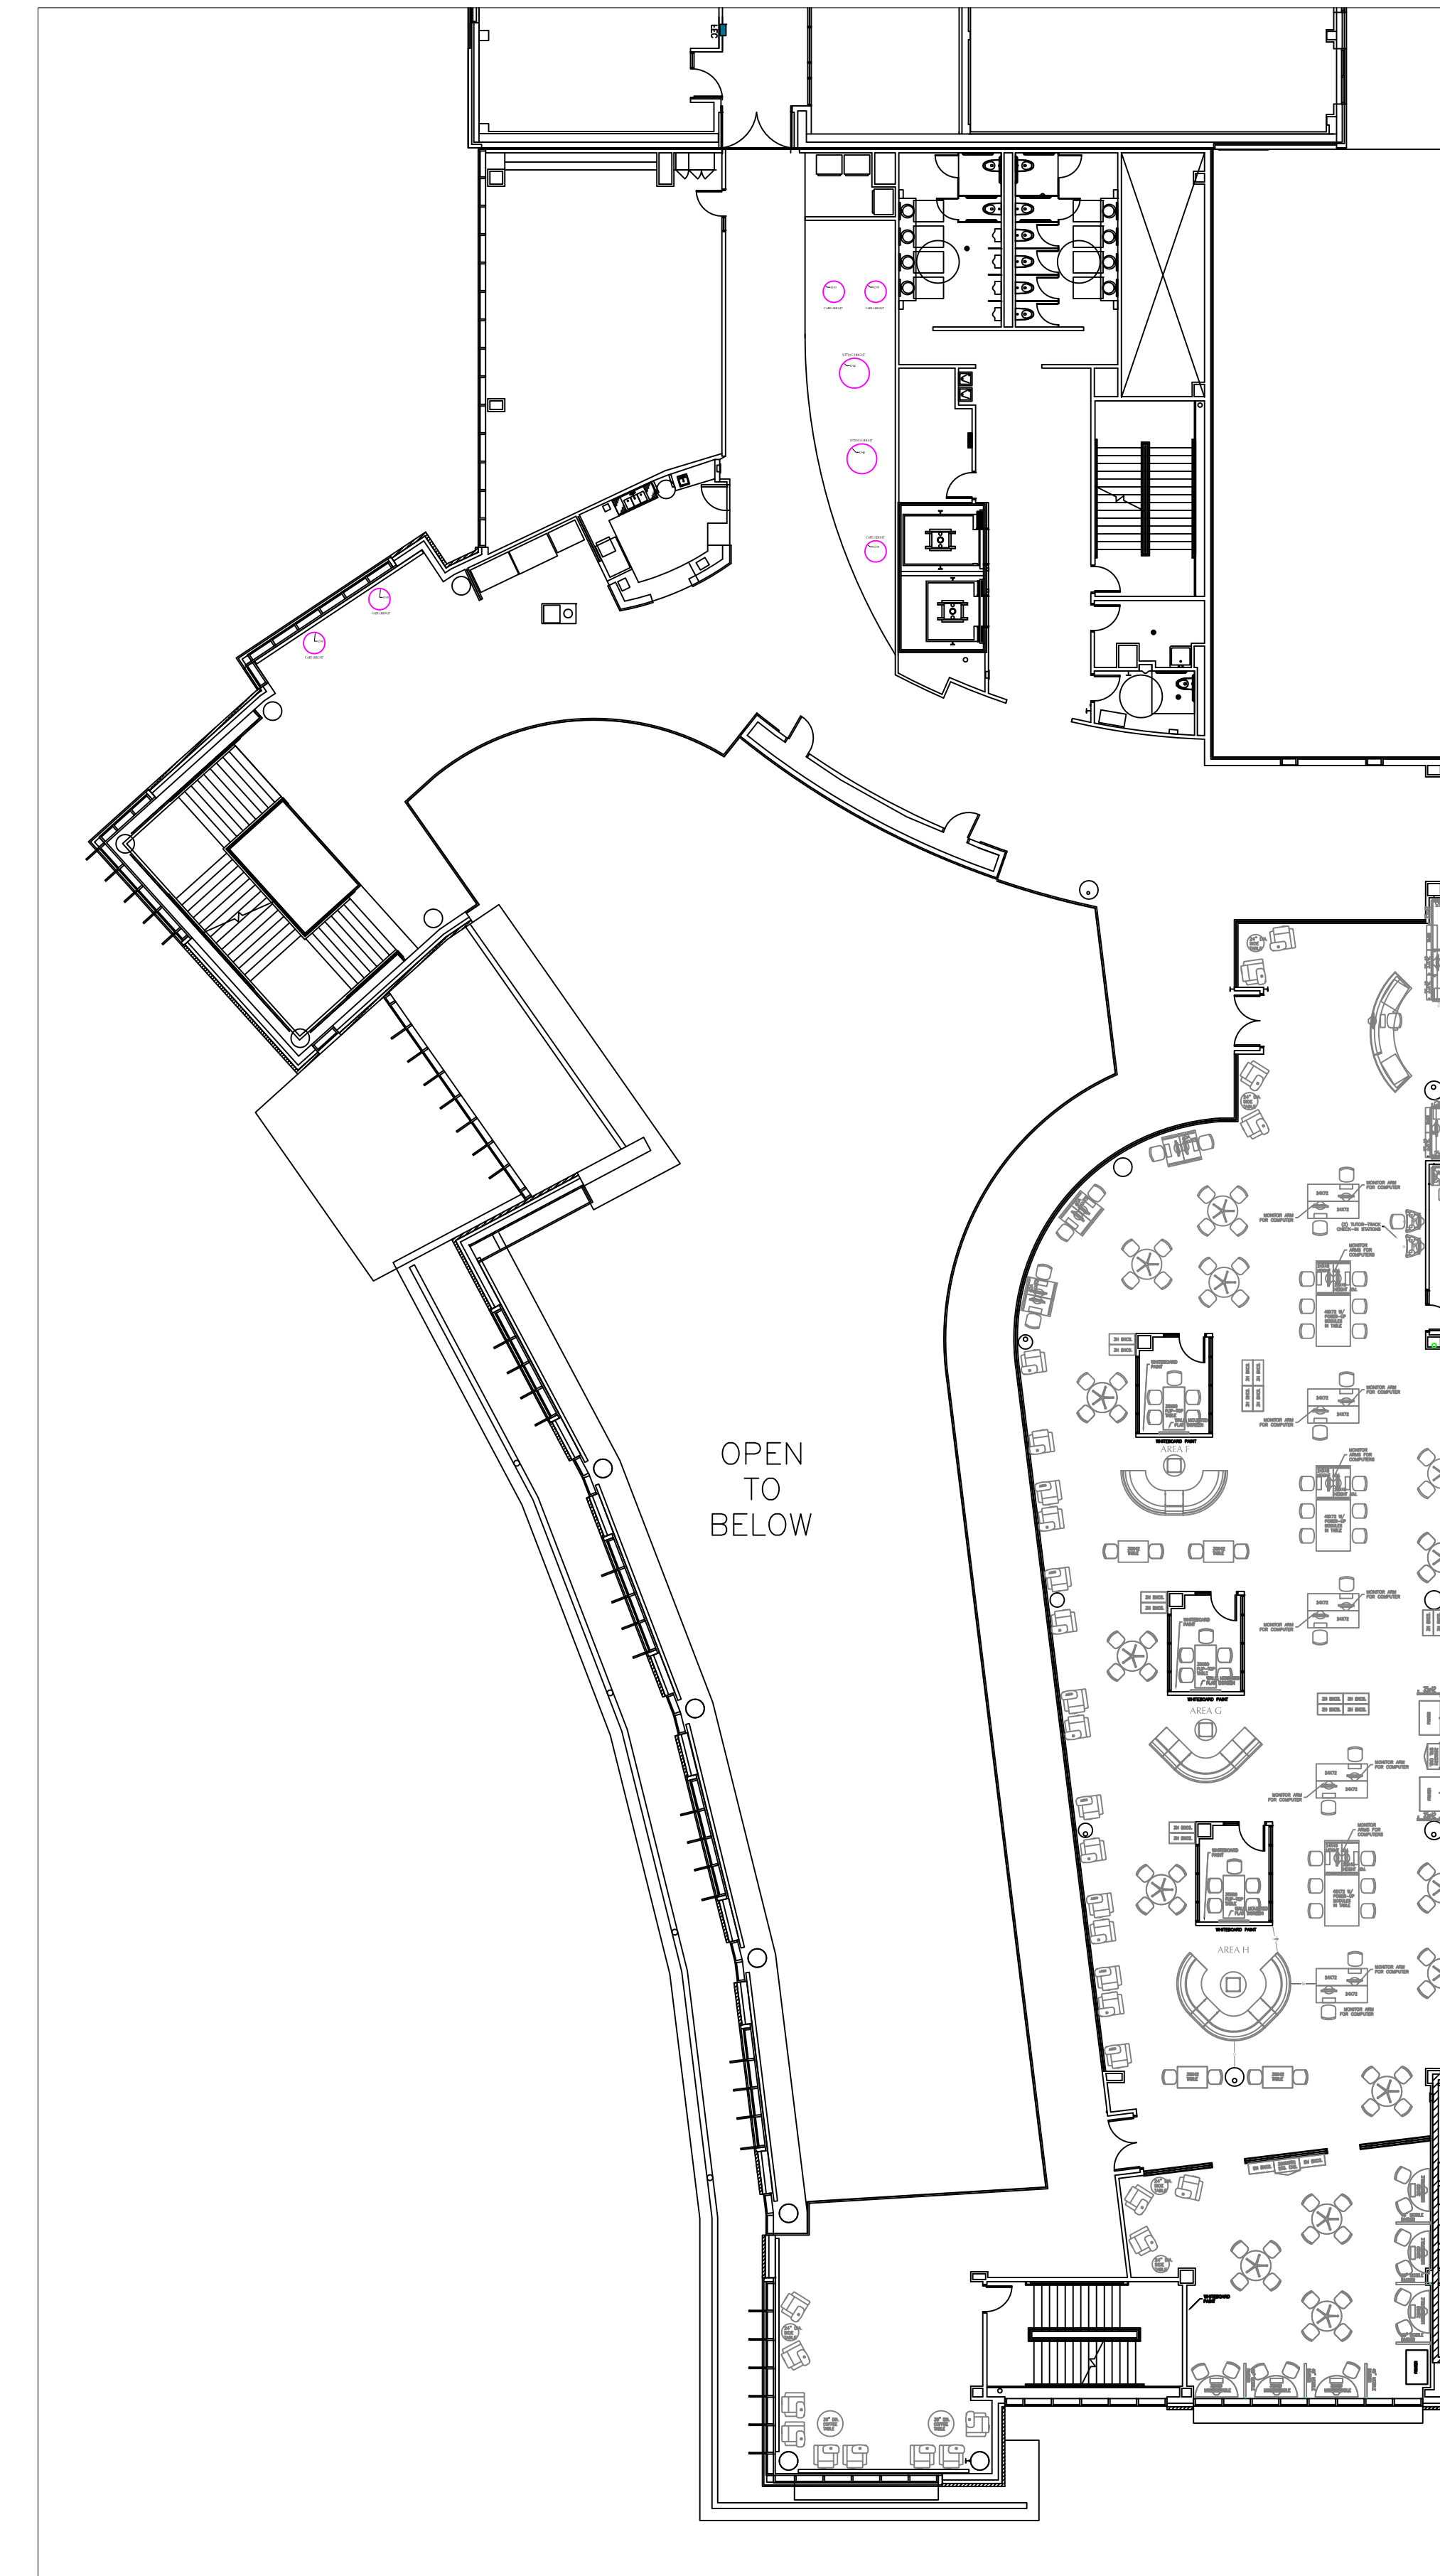

Please be aware that no reliance should be placed on dimensions which have been scaled from this drawing. If you require a full size scale plan, or clarification on a specific dimension or any other detail please contact DEMCO Library Interiors Design Department at 800-747-7561

DLI will rely on certain "Input Material" that you have provided. "Input Material" means all documents, drawings, dimensions, and other materials, and any other data and information provided by you relating to the project.

DLI shall have no liability for any loss, damage, costs, expenses or other claims arising from any input material or instructions supplied that are incomplete, incorrect, inaccurate, illegible, out of sequence or in the wrong form, or arising from their late arrival or non-arrival.

MATC - GATEWAY BUILDING
 SECOND FLOOR - PLAN

D2070035-5
 DESIGNER : SG

DATE : 04/23/13
 SCALE : SEE VIEWPORTS



© 2013 DEMCO, Inc. All rights reserved

DATE	03/19/13	03/26/13	03/27/13	04/23/13	TOTAL
REVISION	3	4	5		
DESIGN HOURS					

This design is owned by DEMCO Inc. and is protected from unauthorized use, copying and dissemination by copyright laws and by international treaties. Nothing contained in the design or accompanying documents should be construed as granting, by implication, estoppel or otherwise, any license or right to use the design in any manner without the prior written consent of a duly authorized employee of DEMCO, Inc.

Any unauthorized use, reuse, posting, reposting, display, performance, sale, framing, copying, reproduction, modification, publishing, republishing, uploading, downloading, transmitting, distributing, duplicating or any other use of the design is strictly prohibited without the prior written consent of a duly authorized DEMCO, Inc. employee.